



Indira Bahuuddeshiya Shikshan Sanstha, Buldana's

Dr. Rajendra Gode Institute of Technology & Research

(Formerly Known As IBSS College of Engineering, Amravati)

NAAC Accredited Grade 'B+' Institute

Mardi Road, Amravati – 444602

Approved By AICTE, DTE & Affiliated to SGBAU, Amravati

Website: www.drgitr.com

Email: principal_coe@rediffmail.com

Ph. 0721 – 2190407, 2160625, 2160617



Dr. Pramod B. Patil
Principal

Dr. Yogesh R. Gode
Secretary

Mr. Yogendra R. Gode
President

Date 14-01-2021

Undertaking

With Reference to Barrier free environment for physically challenged we have order for lifts and the contract has been attached. The necessary sanctions from the Competitive Authority has been obtained and attached. We undertake to finish the installation of the lifts within a short time.

Principal
Dr. Rajendra Gode Institute
of Technology & Research,
Amravati.

Johnson Lifts Private Limited

PLOT NO. 002 MAA AMBE ENCLAVE NEAR NEW ENGLISH GOLDEN SCHOOL BALAJI NAGAR, AMBICA
NAGAR, NEAR MOTI NAGAR AMRAVATI GST No:27AAACJ0838Q1Z8

JL/55/MH06/00170/E/A01

29-DEC-2020

10

UNDRA BAHUDDHESHV SHIKSHAN SANSTHA (IBSS),
CHIKHALI ROAD,
BULDHANA,
NEAR BULDHANA
BULDHANA
PIN: 443001

PRICE SCHEDULE

Dear Sir,

We are prepared to supply, erect and commission at site FOUR No/s. "JOHNSON" 8 persons (544 Kgs) PASSENGER lift for your Building/Project at DR. RAJENDRA GODE INSTITUTE, OF TECHNOLOGY & RESEARCH, MARDI ROAD, AMRAVATI, PIN: 444602 in accordance with the terms and conditions and lift specification as per our offer No. JL/55/MH06/00170/E/A01

All Cheques/Drafts must be drawn in favour of "Johnson Lifts Private Limited"

This offer from pages 1 to 12 accepted by you shall constitute the contract between us to make this offer a legal and valid contract binding on both parties.

Under GST Act, 2017, the supply and installation of Lifts (Elevators) is Works Contract Services and the Tariff Head is 995466 for which the proposed current rate of GST is 18 % and included in the offer as below.

Spec No	Description	Unit Rate Per Lift	CGST 9 %	SGST 9 %	Total Amount Per Lift Inclusive Of GST 18 %
A01	ENDURONIC/ 8 PASSENGER LIFT/ 544 Kgs / 3 Floors / 3 Stops / PRE-COATED STEEL Car Cabin	686441.00	61780.00	61780.00	810000.00
Customer's GST Regn.No.(to be filled in by customer).		Total Amount in words : RUPEES EIGHT LAKH TEN THOUSAND ONLY			

You are required provide a photocopy of the GST Registration Certificate for our reference and records.

OTHER LEVIES:

In addition to the above, any taxes, duties, octroi, surcharge, cess etc. and any changes like introduction of any new Act by any Government Authorities like Central and State Governments, Government of Union Territories, Municipal, Local Body Authorities, etc. and charges levied in consequent to that shall be billed. Any variation in the above tax structure shall be collected on actual basis at the time of billing.

CONCLUSION OF CONTRACT:

This draft contract or offer is valid up to 30 days from the date of offer for acceptance by customer. The Contract, however, shall be deemed concluded and to have come into force only on confirmation by the authorised signatory of company at its Regional/Branch/Other offices after assignment of lift work order numbers from our Head Office, Chennai.

Accepted By Principal
Customer's Signature Dr. Rajendra Gode Institute of Technology & Research, Amravati.
Name of the person signed

For JOHNSON LIFTS PRIVATE LIMITED	
Offer made <u>[Signature]</u> AUTHORISED SIGNATORY	Contract Confirmed AUTHORISED SIGNATORY

Regd. Office : No.1 East Main Road, Annanagar Western Extn., Chennai 600 101. CIN : U27209TN1981PTC008718

Phone : 91 44 26152200(6 lines) Fax : 91 44 26151614 Email : info@johnsonliftsltd.com Website : www.johnsonliftsltd.com

Johnson Lifts Private Limited

PLOT NO. 002 MAA AMBE ENCLAVE NEAR NEW ENGLISH GOLDEN SCHOOL BALAJI NAGAR, AMBICA NAGAR, NEAR MOTI NAGAR AMRAVATI GST No:27AAACJ0838Q126

2

INDIRA BAHUDDESHIY SHIKSHAN SANSTHA (IBSS)
CHIKHALI ROAD,
BULDHANA,
NEAR BULDHANA
BULDHANA
PIN: 443001

FL/SS/AM/06/001707/1A01

29-DEC-2020

LIFT SPECIFICATION

Number Of Lifts/Type Of Lift	: FOUR / ENDURONIC - PASSENGER
Load / Speed	: 8 Persons (544Kgs.) / 0.66 Mtr. Per Second
Drive	: MICRO PROCESSOR BASED VVVF
Travel / PIT / HEADROOM	: 20 FEET / PIT 1350mm / HEADROOM 4350 mm
Number Of Floors	: 3 (G+2 UPPER FLOORS)
Floor Display Chan	: 0,1,2
Number Of Landing Entrances	: 3 (G+2 UPPER FLOORS)
Number and Position of Car Entrances	: 1 (ONE), IN FRONT ONLY
Position Of Machinery	: DIRECTLY ABOVE THE LIFT WELL - GEARED
Size of Lift Well	: 1600 X 1850 X (MM Wide * MM Depth * MM Height * MM E-Value)
Lift Car Inside Size	: 1200 X 1200 X 2200 (MM Wide * MM Depth * MM Height * MM C-Value)
Clear opening of Gates / Doors / Lintel	: 900 X 2000 (MM Wide * MM Height) Lintel - 2200 mm .
Type or Design of Lift Car	: PRE-COATED STEEL - GREY -
Additional Car Spec	:
Car Rollings - Car Tires	: SLEEK (SMALL CIRCULAR LIGHTS) - GREY - PVC
Car Fittings	: LED LIGHTS & REGULAR (CIRCULAR) - FAN
Type Of Car Front Entrance Protection	: POWER OPERATED SIDE OPENING SLIDING DOOR - PRE-COATED STEEL - GREY
Land Entrance Protection (0,1,2)	: SIDE OPENING SLIDING DOOR - PRE-COATED STEEL - GREY
Landing Door Frame (0,1,2)	: PRE-COATED STEEL - GREY
Type Of Control System	: MICROPROCESSOR BASED SIMPLEX SELECTIVE COLLECTIVE CONTROL WITH / WITHOUT ATTENDENT
Electric Supply	: AC 400/440 VOLTS, 3 PHASE, 50 CYCLES
Delivery Period / Time Of Erection	: 2MONTHS / EX-WORKS / 4 WEEKS
Special Addition Spec	:
Special Inclusions:	: REFER ANNEXURE

Accepted By.....
(Signature with Seal and Date)
Dr. Rajendra Chate Institute of Technology & Research.

for JOHNSON LIFTS PRIVATE LIMITED,

Authorised Signatory

Regd. Office : No.1 East Main Road, Annanagar Western Extn., Chennai 600 101. CIN : U27209TN1981PTC008718
Phone : 91 44 26152200 (6 lines) Fax : 91 44 26151614 Email : info@johnsonliftsltd.com Website : www.johnsonliftsltd.com

TERMS AND CONDITIONS**DELIVERY:-**

Johnson Lifts shall fabricate all the components required for the (2) (TWO MONTHS) , lift in about 3 (Three) months on Ex-works and Supply basis upon the Customer:

- a) approves the General Arrangement Drawing submitted by Johnson Lifts.
- b) completes the Plastering of lift shaft walls (if enclosure walls are in brick).
- c) makes available the prescribed documents for submission of Form "A" to the Government Inspection Authorities wherever applicable for obtaining License for working.
- d) fulfils the Payment terms as mentioned in clause for ordering of materials.

In the event of the Customer not meeting with the above conditions mentioned in clause II sub-clauses 1 (a) to (d) and site not being made ready as per the above requirement, Johnson Lifts reserves the right to defer the date of dispatch of materials and subsequent activities .

ERECTION:

Johnson Lifts shall commence the erection, wiring and testing of the lift upon handing over of the Lift Well by the Customer after completion of all civil portion of the work and upon compliance of the conditions mentioned in clause II above. The erection period shall be reckoned from the date on which the liftwell is handed over to us. The time required for completion of the erection work is (4) (FOUR WEEKS).

If the handing over of the site as specified in clause II above is delayed by the Customer, then the supply and installation will also be deferred and thus in eventuality, the site completion will also be delayed. In view of this, the Customer shall grant Johnson Lifts the necessary extension in the completion period in writing without imposition of any further conditions.

Johnson Lifts shall not be responsible for delayed delivery or handing over of the lift, if:


- The Customer did not observe the terms of payment in time as mentioned in clause....
- The Customer fails to fulfil the obligations as specified under preparatory work in clause II are not fulfilled in time
- The formalities such as statutory approvals are delayed due to non-payment of fees by the Customer.
- The Customer fails to provide necessary technical details or the approved layout drawings, etc. to Johnson Lifts in time.


The above delivery and erection periods are given in good faith based on present day working conditions and are subject to extension to cover delays due to Force Majeure conditions. The Customer shall not be entitled to claim damages for any loss directly or indirectly due to delay in delivery.

RECONDITIONING / REPLACEMENT OF MATERIALS :

The Customer shall bear the expenses on demand in the event of reconditioning and/or replacement of materials / components supplied by Johnson Lifts whether installed or not is required due to:

- a . Non-availability of power supply or other incomplete work by you.
- b . Damage to materials / components on account of improper storage space provided by the BUYER.
- c . Force majeure conditions.
- d . Theft or pilferage from the work site.


Principal
Dr. Rajendra Gode Institute
of Technology & Research,
Amravati.



HANDING OVER :

In order to minimize inconvenience to both the parties, The BUYER shall provisionally take over the symbolic possession of the lift as soon as the erection is completed after testing by our erection crew and adjustment of the lift and Johnson Lifts shall give you a notice one week prior to the official taking over of the lift. The Buyer shall not use the lift until such time the Lift is officially handed over by Johnson Lifts to the BUYER.

Any use or attempt to use the LIFT by the Customer or with the help of any third party between the period of provisional handover and official handover is strictly prohibited and the SELLER shall not be held responsible in case of any injury to person or damage to lift or its components.

PAYMENT TERMS

The payment of the contract value towards installation of the lift shall be done by the Customer to Johnson Lifts in the following manner :

30% of the contract value shall be paid with applicable taxes along with the order upon confirmation of the offer

45% of the contract value shall be paid with applicable taxes on receipt of advice from Johnson Lifts for taking up production

15% of the contract value shall be paid with applicable taxes immediately on receipt of materials

5% of the contract value shall be paid with applicable taxes immediately on completion of Erection

5% of the contract value shall be paid with applicable taxes immediately on Testing completion.

When Partial Supplies are made, the Payment shall be done on pro-rata basis as above.

For the purpose of payment, installation of each lift shall be deemed to be covered under separate contract.

Johnson Lifts reserves the right to discontinue the work at any time and without notice until payments are made by the Customer as agreed and it has the satisfactory assurance that the subsequent payments will be made by the Customer without any default as they fall due.

INVOICING

Invoices will be raised by Johnson Lifts against the Customer from the State or Union Territory where the location of the installation site is situated.

Invoices will be raised upon receipt of the respective payments in full against each milestone as per the payment terms of this contract.

CANCELLATION OF CONTRACT :

In the event of cancellation of Order / Contract by the Customer, Johnson Lifts shall charge penalty as follows:

- a) 10% of the contract value if the order is cancelled before the general arrangement drawing is prepared.
- b) 25% of the contract value if the order is cancelled within a month after the general arrangement is approved by customer.
- c) 40% of the contract value if the order is cancelled after 4 months of the approval of the general arrangement drawing.
- d) 90% of the contract value if the order is cancelled after the materials have been delivered at the site.

**Principal**

Dr. Rajendra Gode Institute
of Technology & Research,
Amravati.



TERMINATION:

- a) In the event of the supply of lift materials is delayed beyond one year from the date of conclusion of the contract due to default or delay in compliance of any terms of the contract by the Customer, Johnson Lifts shall be at liberty any time thereafter to offer a revised time schedule for execution of the contract against revised price and payment terms.
- b) In case, the Customer does not accept the revised offer made in accordance with clause (1) above within 4 weeks of such revised offer, Johnson Lifts shall be at liberty to treat the contract as cancelled by Customer and proceed in accordance with the cancellation of contract as mentioned in the above clause 1.

TITLE TO PROPERTY:

Any material supplied by Johnson Lifts shall remain our property until payment is received in full and the lift is handed over to the Customer. Johnson Lifts reserves the right to remove any equipment supplied by us at the Customer's expenses in case of default of any payment by you, irrespective of the subsequent sale, mortgage or lease of the premises.

In case of sale or any other alienation of premises during the pendency of installation work, all liabilities including the payment liability of Customer shall pass on to such transferee. In such an event of transfer of premises, the Customer shall settle the full payment to Johnson Lifts irrespective of the stage of installation or shall sign and execute necessary documents to transfer the payment liability to the transferee with an undertaking to clear the payments in case of any default in payment by such transferee.

NON-DISCLOSURE OF INFORMATION OF DESIGNS, DATA AND INTELLECTUAL PROPERTY

The Customer shall keep confidential the features, any equipment, pattern, designs, drawings, processes, engineering and business data and other technical and proprietary rights and information (without limitation) furnished by us during the existence of this Offer / Contract and forever.

VALIDITY :

Unless otherwise specified, our quotation is effective for 30 days from the date of offer and thereafter it is subject to change or withdrawal without notice at our sole discretion.

However, upon signing by the Customer in acceptance of the terms and conditions therein, this offer shall be deemed to be a valid Contract and shall operate as a legally binding agreement between the parties.

PRICE ADJUSTMENT:

The price quoted by us will be kept valid for acceptance for 30 days from the date of this quotation. The agreed contract price which is subject to adjustment as per IEEMA Price Adjustment Provision included in the contract shall be valid for the original contract period of completion or period of 12 months whichever is later.

In the event of extension of the said period beyond the above stipulated time due to:

- Failure on Customer's part to effect all advance payment as per agreed payment schedule
- Failure on your part to provide or approve drawings required for the manufacture of the contract;
- Delay in completion of hoistway and machine room
- Delay in completion of hoistway and machine room
- Force majeure conditions,

Johnson Lifts will submit for your acceptance, the current price prevailing at the time of requirement of materials by the Customer, and on acceptance by the Customer, Johnson Lifts will programme the supply and installation of the equipment. In the absence of the Customer's acceptance of the revised price and payment of additional advance that may become due, Johnson Lifts may at its discretion, cancel the order with a cancellation charge as per clause VII above.


Principal

**Dr. Rajendra Gode Institute
of Technology & Research.
Amravati.**



RE-DEPLOYMENT :

In the event of our workmen are forced to be removed from the Customer's site for any reasons not attributable to Johnson Lifts Pvt Ltd., the Customer will have to pay the additional cost involved in re-deployment of the workforce as and when demanded by Johnson Lifts.

TAXES & DUTIES :

All taxes and duties applicable at the time of supply will be leviable and payable on demand.

Johnson Lifts shall, upon request, issue proforma invoice on milestone payments which is to be paid as advance and unless otherwise required under any law, computation of taxes shall be on the basis of taxes applicable during the time of each invoice..

Any deductions made by the Customer from the payment on account of tax deduction at source should be intimated in writing at the time of payment. Johnson Lifts will not be obliged to accept the tax deduction certificate once the prescribed time limit has elapsed.

The Customer shall provide the correct GST Registration no. to Johnson Lifts and Johnson Lifts will not be responsible for any loss of credit of tax towards the Customer's name .

WARRANTY AND GUARANTEE TERMS

The equipment offered is covered by Johnson Lifts's usual guarantee for one year from the date of handing over the lift in good working condition or eighteen (18) months from the date of supply of material at site whichever is earlier.

Johnson Lifts's liability under this guarantee includes factored items repair or replacement of all defective parts if any, which may prove faulty during this period including such parts as may be rendered inoperative by wear- and-tear but excludes Consumables such as Lights, Fans, Batteries etc. and such parts as may be rendered inoperative by vandalism, water seepage and leakage.

The Warranty does not intend to cover any damage caused by vandalism, riots, any force majeure event or nature's act, absence of stable and permanent power supply and improper use..

The Warranty shall be void in case of tampering and if maintained and serviced by a technician not authorized by Johnson Lifts.

FREE SERVICE:

Periodical Service for the first 24 months will be carried out after the Lift has been handed over or offered for inspection. The date of commencement of free service will remain unchanged irrespective of any delay in building completion, availability of permanent power supply, inspection, taking over or commencing the use of the Lift.

TESTS:

The components of "Johnson" Lifts will be tested by Johnson Lifts at their manufacturing site and at supplier's site. At site, tests in accordance with BIS 14665 -2000 will be carried out at the time of handing over the Lift. Apart from the components generally purchased by Johnson Lifts, which are referred to as bought-out components, Johnson Lifts reserves the right to use any of the proprietary component, assemble or sub-assemble for the Lifts tendered while Johnson Lifts undertakes full responsibility for the proper performance of these items. These proprietary components will be manufactured strictly in accordance with our drawings, design or requirements and will undergo the same rigid inspection as and when manufactured by us.

**Principal**

Dr. Rajendra Gode Institute
of Technology & Research,
Amravati.



JOHNSON LIFTS OBLIGATIONS:

In addition to the supply of all the Lift Materials as per specifications, we agree to perform the following when applicable.

TECHNICAL ASSISTANCE :

Johnson Lifts agrees to provide technical assistance for getting approval with Electrical Inspector or Lift Inspector wherever applicable. This includes all electrical lay-out drawings concerned with the Lifts and also General Arrangement Drawings. However, the application and fees for inspection or approval will have to be submitted and borne by the Customer. Suitable guidance will be provided by Johnson Lifts. The Customer further agrees not to use the product(s) until the clearance / license is obtained.

Any liability arising out of using the Elevator / Escalator without Proper clearance / license shall be that of the customer.

GENERAL ARRANGEMENT DRAWINGS:

The General Arrangement Drawing will be sent to the Customer in triplicate in approximately 5 weeks from the date of receipt of complete site details along with order. The purpose of this drawing is to clearly indicate the pertinent dimensional details of the Lift Shaft, pit, machine room, car and landing openings etc. to the Customer.


In case any modification in our General Arrangement Drawing is required by the Customer, it is advisable to suspend the construction activities till the revised General Arrangement Drawing is resubmitted by us and approved by the Customer. Please note that the above set of drawings will give complete information for the civil constructions by the Customer.

In addition to the above, Johnson Lifts shall provide the following:

- Necessary drawings if required for steel work will be provided
- Necessary drawing tool door frames will be provided by us.
- Necessary help while casting the machine room floor slab..
- Necessary labour for erection and commissioning of the Lift..



Principal
Dr. Rajendra Gode Institute
of Technology & Research,
Amravati.

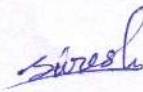

29-DEC-2020

THE CUSTOMERS OBLIGATIONS

The Offer excludes the following items and the Customer shall be responsible to provide the below mentioned requirements.

- * Builders work such as forming Lift Well, Pit and Machine Room which shall be dry and free from dust with necessary access according to local regulations and all minor builders work such as cutting away making good etc., and also Lift Shaft painting / white washing with 2 coats.
- * Construction of lift shaft and machine room as per General Arrangement drawing.
- * Use of Tower Cranes to be provided for lifting machine room equipment.
- * Landing door frames for the landing gate.
- * Dividing beams for multiple wells and inter_well pit screens. Pit should be waterproof.
- * Guarding of Openings
- * Scaffolding, Planks and ladders to our requirements.
- * Storage of materials, tools and clothing in a suitably locked (space at ground floor), dry, ventilated and illuminated storage space protected from theft and damage.
- * Working lights and temporary and permanent electricity suppliers. Cost of electricity and water to be provided by the client to carry out the erection and testing work.
- * Cleaning down, renewal or replacement of lift equipment damaged by dust to dry grinding of mosaic or other builders work.
- * Fees for inspection of the Lift by the Lift Inspector or Electrical Inspector or any other fees charges by the surveyor or Corporation or Municipality or other Government agencies.
- * Wiring of main and earth wires from the source of supply to the machine room terminating in a TPIC switch fuse.
- * Provide power supply in the lift machine rooms during the installation and for permanent operation of elevators; electric power of 415V 50Hz 3 Phase and 240V 50Hz 1 Phase terminating in suitable main switches for power and lighting circuits with necessary breakers accessories like MCB's (rating as mentioned in our General arrangement drawing), suitable earthing leads and other protective devices necessary to meet legal code requirements.
- * To supply & install suitable rated voltage stabilizer in the lift machine room for each elevator, to accommodate voltage fluctuation beyond +7 % or -7% of the equipment rated voltage.
- * Suitable lighting of the shaft way and machine room, exhaust fan, rubber mat, fire extinguisher and First Aid box to be provided.
- * RSJ for supporting the winding machine
- * Architraves to the landing entrance.
- * Metal door to be fixed in the machine room.
- * If specifications like telephone, piped music, BMS Contacts, is being supplied in the elevators, then we will terminate the wirings for the same in the respective lift machine rooms, all subsequent works / wiring and including supply and installation of telephones, speakers etc., will have to be carried out by other contractors.
- * The lift power wiring (Armoured cable) should be taken out side lift shaft. The single phase wiring for lift and bulk head fitting also to be taken from ground floor to lift machine room separately for each lift.
- * Flooring of Machine Room including any reinforcement necessary for load bearing
- * Suitable living accommodation for the erection crew (complete with light, running water and sanitary facilities) at or near the site.
- * Unloading and storing of material at site.

29-DEC-2020

ARBITRATION.

If any dispute, controversy or claim between the parties arises out of or in connection with this contract, including its existence, breach, termination or validity thereof, the parties shall use all reasonable endeavours to negotiate with a view to resolve the dispute amicably. If the dispute has not been settled pursuant to the said negotiations and the parties are unable to resolve the dispute amicably, then the dispute shall be finally resolved by Arbitration as per the provisions of Arbitration and Conciliation, 1996 and the Rules framed therewith by a Sole Arbitrator appointed by Johnson Lifts from the panel of Arbitrators maintained by Johnson Lifts. Any such Arbitration award passed by the said Arbitrator shall be final and binding on both parties. The seat of the arbitration shall be at Chennai and the language of the Arbitration proceedings shall be English.

MISCELLANEOUS PROVISIONS.

This contract shall be governed by and construed in accordance with the laws of India without reference to any other laws.

Execution of this contract shall imply that both parties have the capacity and authority to enter into this contract..

The terms and conditions of this contract shall have overriding effect and shall have precedence over any other discussions, correspondences, documents, purchase orders or terms unless agreed by Johnson Lifts in writing about its overriding effect.


This contract has been signed in two copies, each of which shall be deemed to be an original to be kept by each party.

Johnson Lifts shall not be liable for failure, non performance or delays in supply of services resulting directly or indirectly from causes beyond its reasonable control such as Acts of Nature, riots, strike, war, political unrest, raw material and labour shortage or any other legitimate cause beyond the control of Johnson Lifts.



Principal

Dr. Rajendra Gode Institute
of Technology & Research,
Amravati.

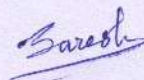

INDIRA BAHUDDESHVIY SHIKSHAN SANSTHA(TBSS)

CHIKHALI ROAD,
BULDHANA,

NEAR BULDHANA.

BULDHANA

PIN: 443001

LIFT SPECIFICATION (ANNEXURE)

SPECIAL INCLUSIONS :

- 1 Battery Operated Emergency Light And Alarm Bell
- 2 Call Register Signal And Vt Door Operator
- 3 Landing Push Button In Landing Door Frames
- 4 Automatic Rescue Device
- 5 Stainless Steel Button With S.S. Cover
- 6 Full Car Operating Panel
- 7 Digital Position Indicator In Car And Landings
- 8 Floor Annunciator With Music
- 9 Firemans Switch
- 10 False Ceiling In Car
- 11 Infra Red Door Screen
- 12 Overload Warning Indicator
- 13 Free Service For Two Years
- 14 Pit Ladder
- 15 Ss Handrail On Rear Side

Accepted by :

Satish
Principal
(Signature with seal and date)
Dr. Rajendra G. Joshi Institute
of Technology & Research.

Name of the Person Signed.

Designation of the person signed
if signed for Company / Corporate Body

for JOHNSON LIFTS PRIVATE LIMITED,

Suzesh
AUTHORISED SIGNATORY.



Approved & Sanctioned wide,
Tahsil Amravati Rev. Case No.
NAP-34/1, Kiyad 1528.2a-29a2.
Dated 11.11.2020

तहसिलदार, अमरावती




Recommended for approval as
amended in Red Colour and subject to
conditions mentioned in this office letter
No. 711 Date 02/06/2020

Assistant Director of
Town Planning, Amravati.

विकास शुल्क भुखंड/बोचकान बरील
या परमा क. 584.000/- केला जाई.
वातान स्कोर नं. 10/03/2016
7971082

GATE

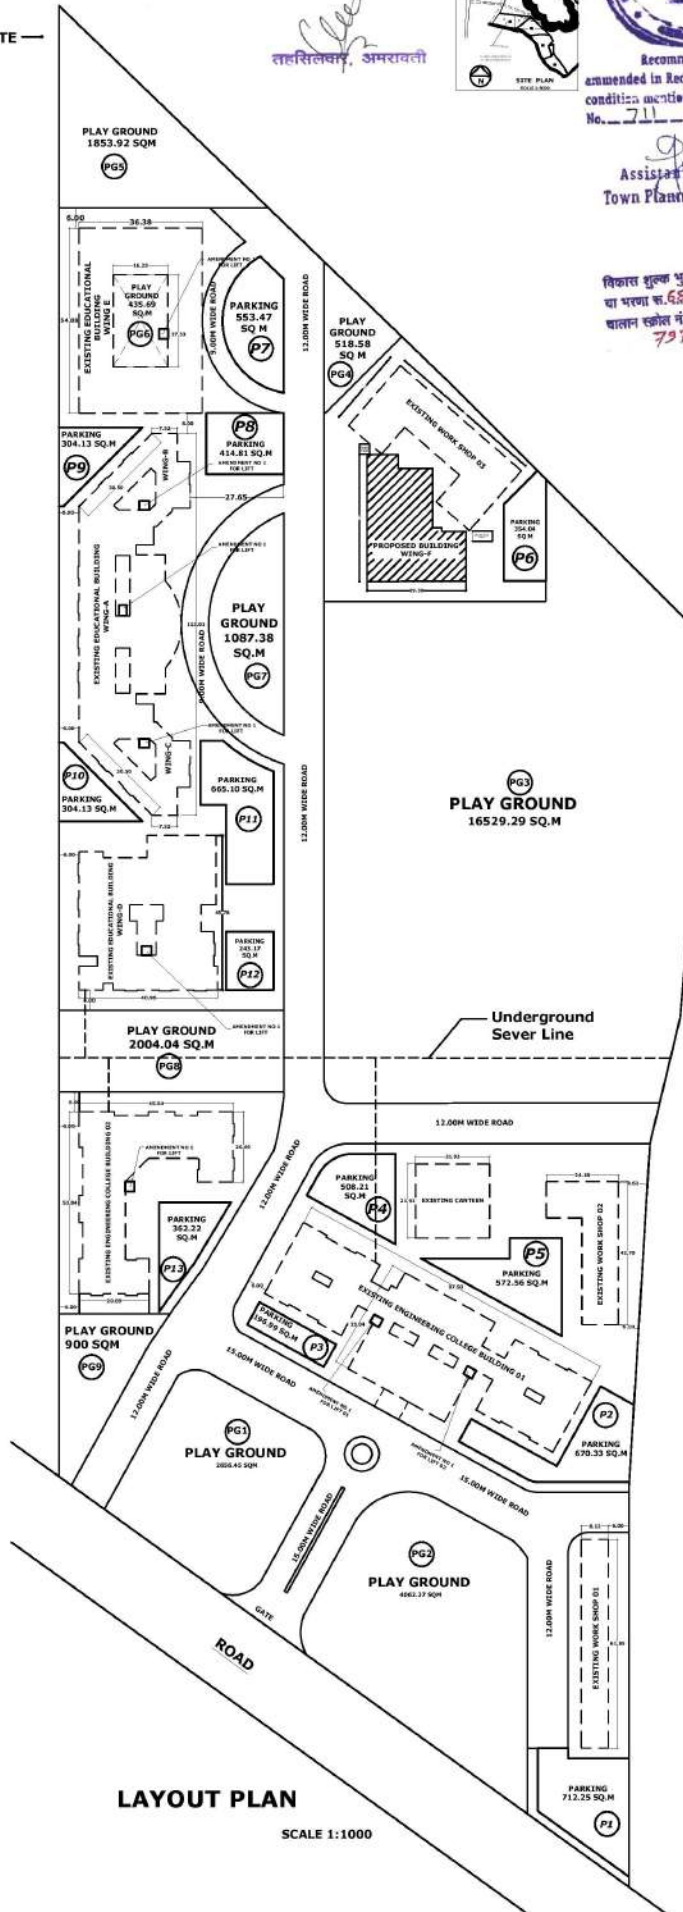

LAYOUT PLAN

SCALE 1:1000

THIRD REVISED LAYOUT PLAN SHOWING EDUCATIONAL BUILDING'S FOR INDIRA BAHUDESHIYA SHIKSHAN SANSTHA, BULDANA, AT SR.NO. 29, MOUZE- GHATKHEDE, DIST.- AMRAVATI

LAND AREA STATEMENT	
TOTAL AREA OF LAND	= 75100 SQM
I PROPOSED AREA OF LAND UNDER CONVERSION	= 75100 SQM
II DEDUCT AREA UNDER ROAD WIDENING	= 430 SQM
NET AREA AVAILABLE FOR EDUCATION PURPOSE	= 74670 SQM

III AREA WITHIN 500 M FROM GADITHAN (ABCD) 'X'	= 30006 SQM
IV AREA BEYOND 500 M FROM GADITHAN (CDE) 'Y'	= 45094 SQM
EST. PERMISSIBLE (X+Y) 20%	= 39025 SQM
LA (30006 + 45094 x 0.20)	

EXISTING BUILT UP AREA STATEMENT	
01. EXISTING ENGINEERING COLLEGE BUILDING 01	
GROUND FLOOR	= 2370.52 SQM
FIRST FLOOR	= 2166.87 SQM
SECOND FLOOR	= 2280.96 SQM
TOTAL BUILT UP AREA	= 6818.35 SQM

02. EXISTING ENGINEERING COLLEGE BUILDING 02	
GROUND FLOOR	= 1305.92 SQM
FIRST FLOOR	= 1282.32 SQM
SECOND FLOOR	= 1282.32 SQM
TOTAL BUILT UP AREA	= 3870.56 SQM

03. EXISTING EDUCATIONAL BUILDING WING (A & C)	
GROUND FLOOR	= 2374.94 SQM
FIRST FLOOR	= 2298.96 SQM
SECOND FLOOR	= 2349.52 SQM
TOTAL BUILT UP AREA	= 7023.42 SQM

04. EXISTING EDUCATIONAL BUILDING WING (D)	
GROUND FLOOR	= 1792.45 SQM
FIRST FLOOR	= 1614.09 SQM
SECOND FLOOR	= 1614.09 SQM
TOTAL BUILT UP AREA	= 5020.63 SQM

05. EXISTING WORKSHOP BUILDING 01	
GROUND FLOOR	= 1020.37 SQM
TOTAL BUILT UP AREA	= 1020.37 SQM

06. EXISTING WORKSHOP BUILDING 02	
GROUND FLOOR	= 606.57 SQM
TOTAL BUILT UP AREA	= 606.57 SQM

07. EXISTING WORKSHOP BUILDING 03	
GROUND FLOOR	= 887.20 SQM
TOTAL BUILT UP AREA	= 887.20 SQM

08. EXISTING CANTINEEN	
GROUND FLOOR	= 443.47 SQM
TOTAL BUILT UP AREA	= 443.47 SQM

09. EXISTING EDUCATIONAL BUILDING WING (E)	
GROUND FLOOR	= 1544.6 SQM
FIRST FLOOR	= 1509.6 SQM
SECOND FLOOR	= 1544.6 SQM
TOTAL BUILT UP AREA	= 4598.8 SQM

TOTAL EXISTING BUILT UP AREA	= 30299.37 SQM
------------------------------	----------------

PROPOSED BUILT UP AREA STATEMENT	
10. PROPOSED EDUCATIONAL BUILDING WING (F)	
GROUND FLOOR	= 833.01 SQM
FIRST FLOOR	= 833.01 SQM
SECOND FLOOR	= 850.40 SQM
TOTAL PROPOSED BUILT UP AREA	= 2516.42 SQM

TOTAL BUILT UP AREA	= 32815.79 SQM
---------------------	----------------

PLAY GROUND AREA STATEMENT	
TOTAL PLAY GROUND AREA	= 30047.62 SQM

PARKING AREA STATEMENT	
TOTAL PARKING AREA	= 5861.41 SQM

OWNER-

President
Indira Bahudeoshi Shikshan
Sanstha, Buldana
PRESIDENT
INDIRA BAHUDESHIYA SHIKSHAN
SANSTHA, BULDANA

SANCTION AUTHORITY

ARCHITECT-

Arch. Jayant R. Sonune
Arch. A.I.A.
CA/95/18967
M/S. Vastu Shilp
Proprietor
Buldana.

JAYANT R. SONUNE
Arch. A.I.A.
CA/95/18967

Vastu
Shilp

Consulting
• Architect
• Interior Designer
• Planner & Designer

OFF: CLUB LAYOUT, G.B.I. ROAD, BULDANA, PH: 0252-244345

DATE: / / 2008 DRAWN BY: RITESH

SCALE: N.T.S. CHECK BY: J.R.S.

NORMAL / 50 / 2997 / 12-Jun-2017
SESHAASAI (M) / CTS - 2010



IDBI BANK LTD, AT POST - PIMPALKHUTA (ARMAL)
DIST. - AMRAVATI, AMRAVATI, MAHARASHTRA Pin - 444904
IFSC : IBKL0001297

The instrument is valid for three months from the date of issue

29 12 2020
D D M M Y Y Y Y

PAY Johnson Lifts Private Limited

या धारक को OR BEARER

रुपये RUPEES Eighty one thousand only

अदा करें

₹

81000/-

खाता सं.
A/C No

1297104000003971

Payable at Par at All IDBI Bank Branches

DR RAJENDRA GODE INSTITUTE OF TECHNOLOGY & RESEARCH AMRAVATI

Principal

Please sign above

Dr. Rajendra Gode Institute
of Technology & Research,
Amravati.

⑈075451⑈ 444259502⑈ 129700⑈ 31